



Imaged Document Cover Sheet

The document following this cover sheet is an imaged document supplied by LANDATA®, Land Victoria.

Document Type	plan
Document Identification	TP837578J
Number of Pages (excluding this cover sheet)	1
Document Assembled	06/06/2017 15:05

Copyright and disclaimer notice:

© State of Victoria. This publication is copyright. No part may be reproduced by any process except in accordance with the provisions of the Copyright Act and for the purposes of Section 32 of the Sale of Land Act 1962 or pursuant to a written agreement. The information is only valid at the time and in the form obtained from the LANDATA® System. The State of Victoria accepts no responsibility for any subsequent release, publication or reproduction of the information.

The document is invalid if this cover sheet is removed or altered.

TITLE PLAN	EDITION 1	TP 837578J
-------------------	------------------	-------------------

Location of Land

Parish : MOORABBIN
 Township : -
 Crown Allotment: DENDY'S CROWN SPECIAL SURVEY (PT)
 Crown Portion: -
 Section : -

Base record : DCMB
 Last Plan Reference: -
 Derived From : VOL. 8885 FOL. 771

Depth Limitation : NIL

Notations

ANY REFERENCE TO MAP IN THE TEXT MEANS THE DIAGRAM SHOWN ON THIS TITLE PLAN

Description of Land/ Easement Information


ENCUMBRANCES

As to the land coloured blue -

THE RIGHT title power authority or interest of Melbourne and - - - - Metropolitan Board of Works saved by Section 528 (2) (e) of the - - - Local Government Act 1958. -

THIS PLAN HAS BEEN PREPARED BY LAND REGISTRY, LAND VICTORIA FOR TITLE DIAGRAM PURPOSES

COMPILED: Date 21/07/05
 VERIFIED: A. DALLAS
Assistant Registrar of Titles

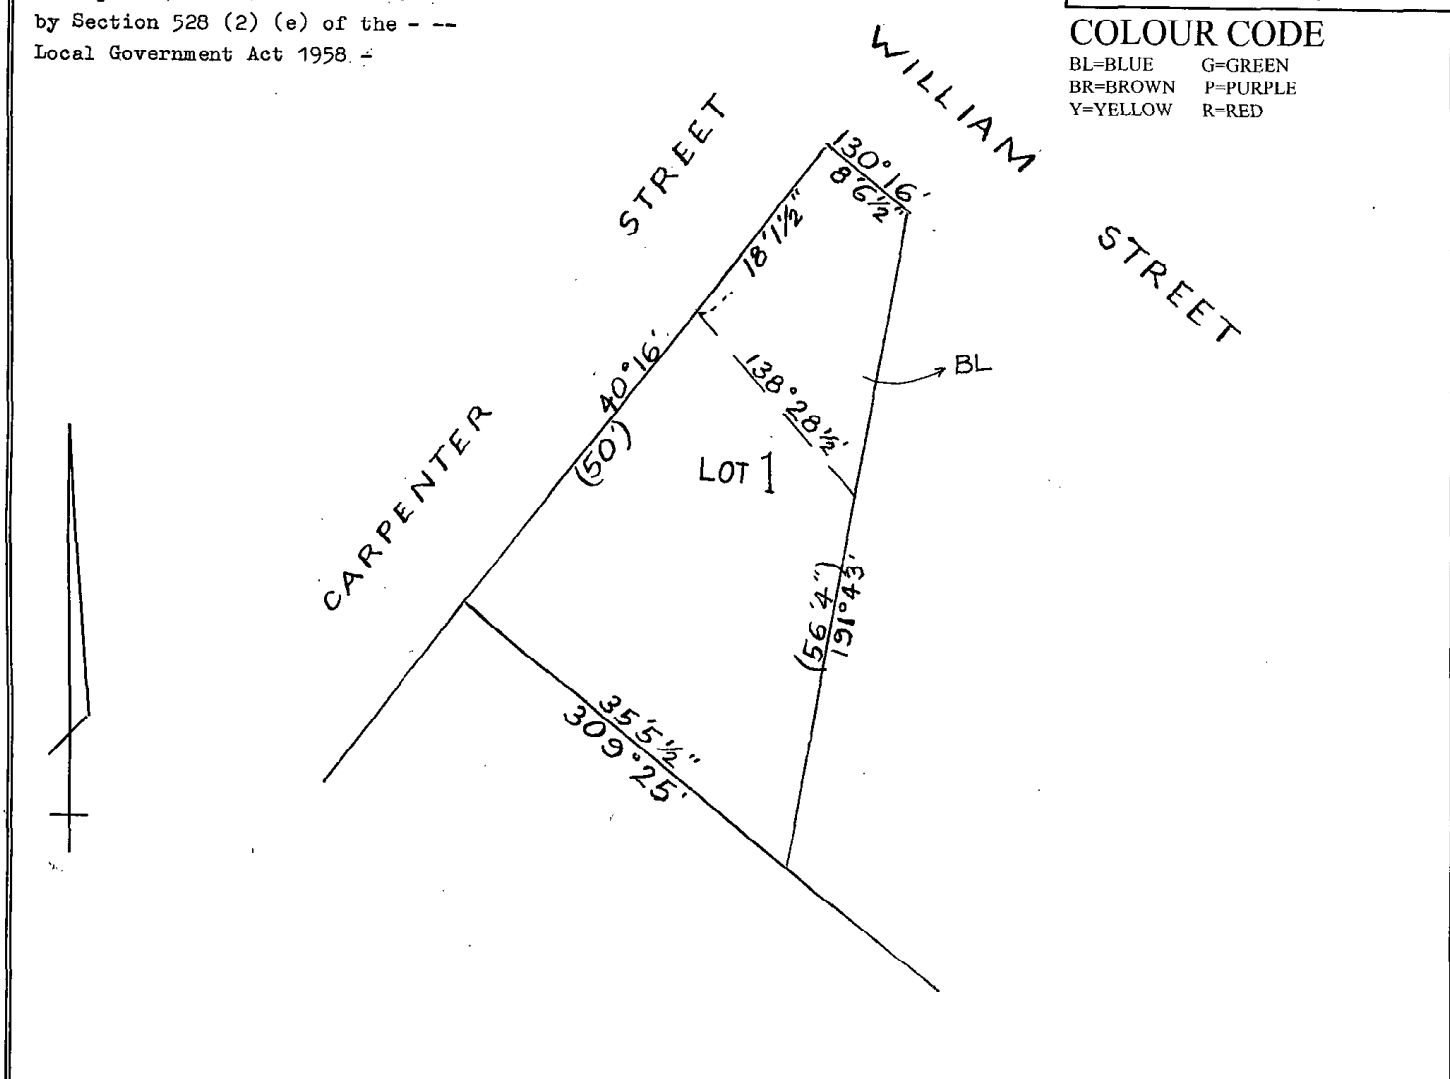

COLOUR CODE

BL=BLUE G=GREEN
 BR=BROWN P=PURPLE
 Y=YELLOW R=RED

TABLE OF PARCEL IDENTIFIERS
WARNING: Where multiple parcels are referred to or shown on the Title Plan this does Not imply separately disposable parcels under Section 8A of the Sale of Land Act 1962
LOT 1 = DENDY'S CROWN SPECIAL SURVEY (PT)